



LE1250 MK2 - Product Dimensions

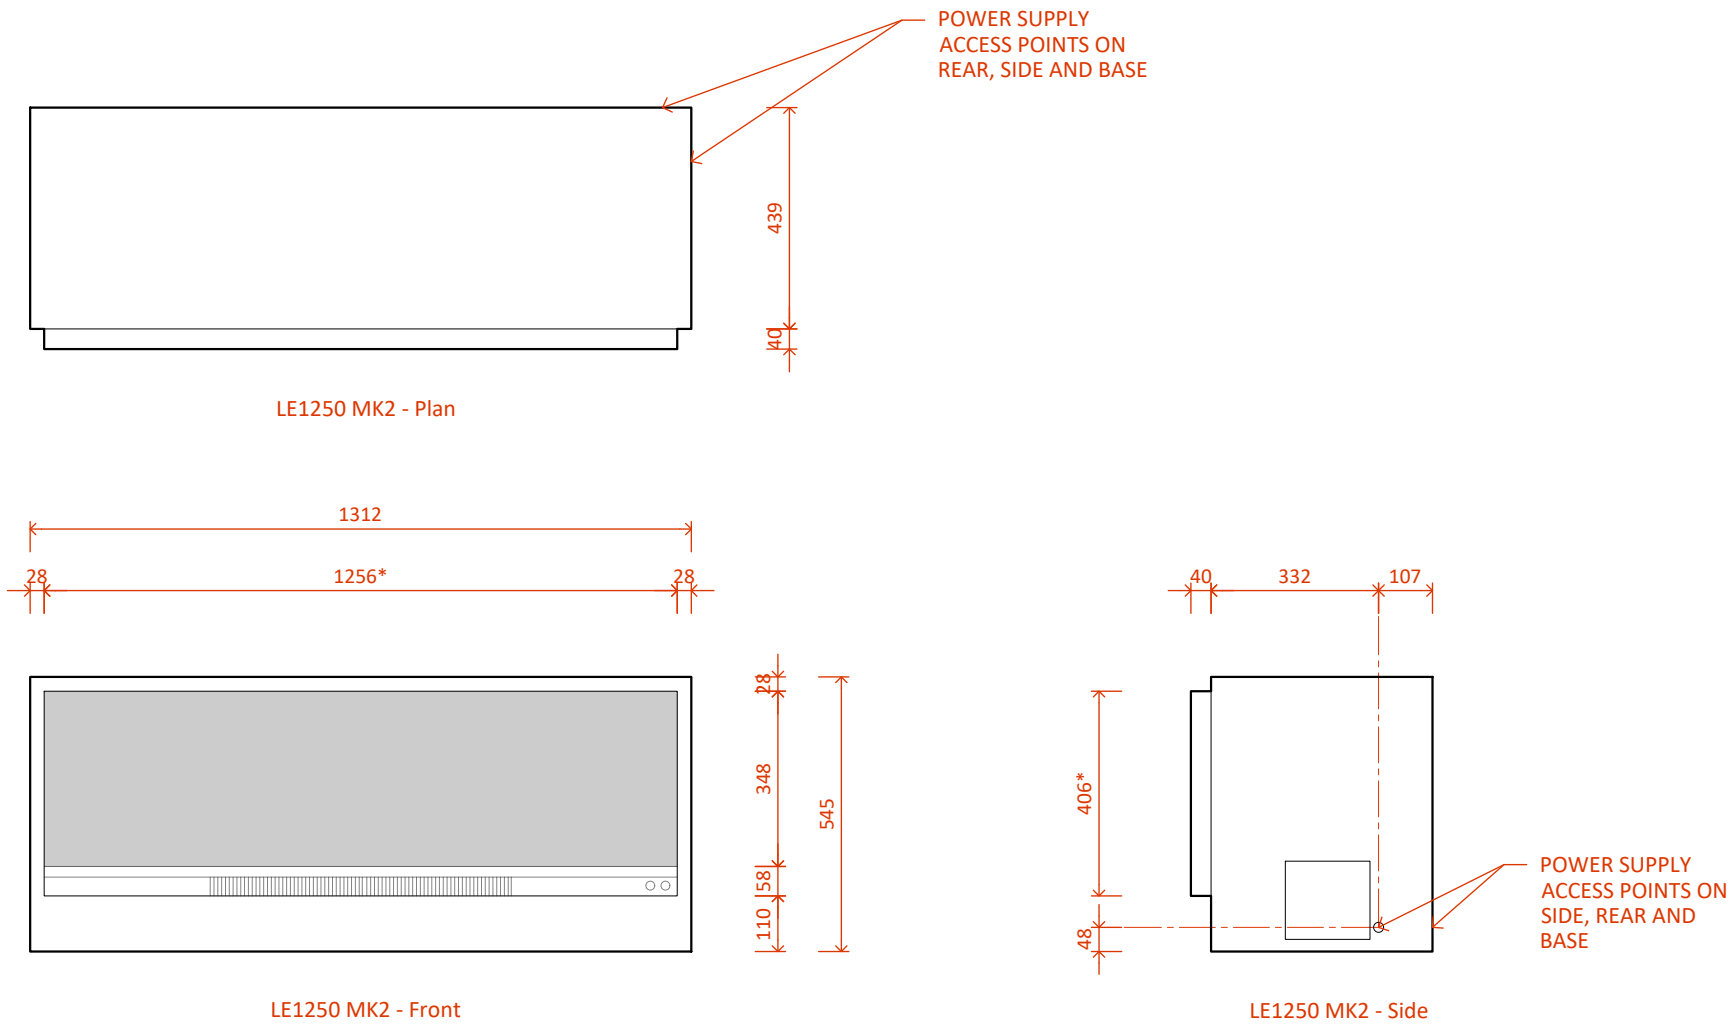


Dimensions provided may not consider all site-specific variations or installation needs. Verify dimensions on-site before manufacturing or construction.

*Defines finish trim outer dimensions.
Trim Depth: 40mm
Trim Thickness: 3mm


LE1250 MK2 with Double Niche - Product Dimensions

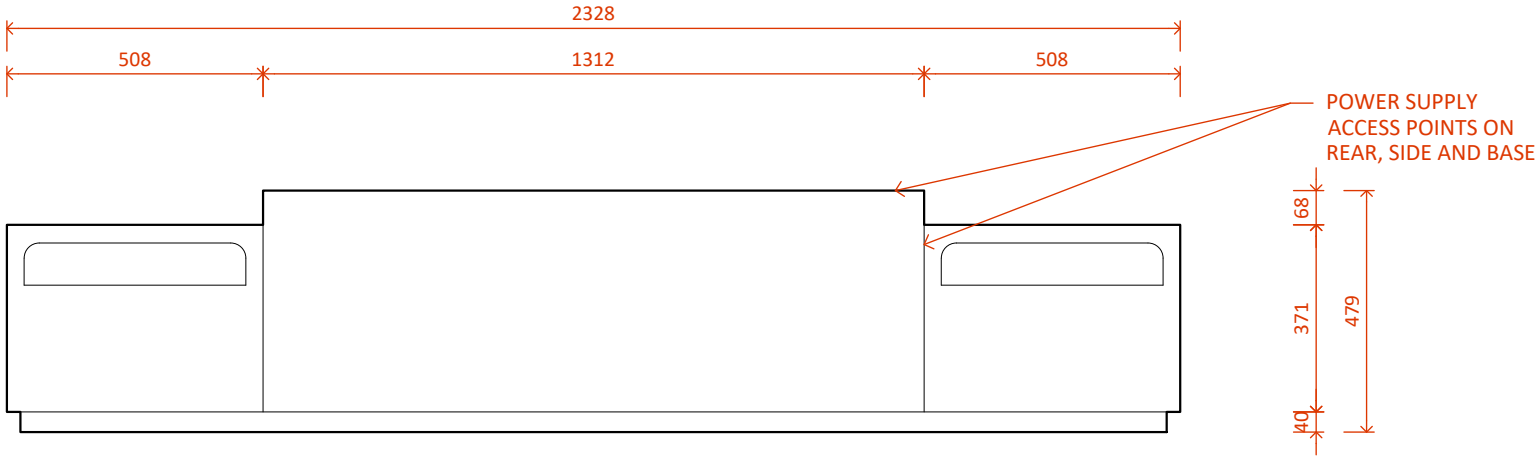

LE1250 MK2 with Double Niche - Plan

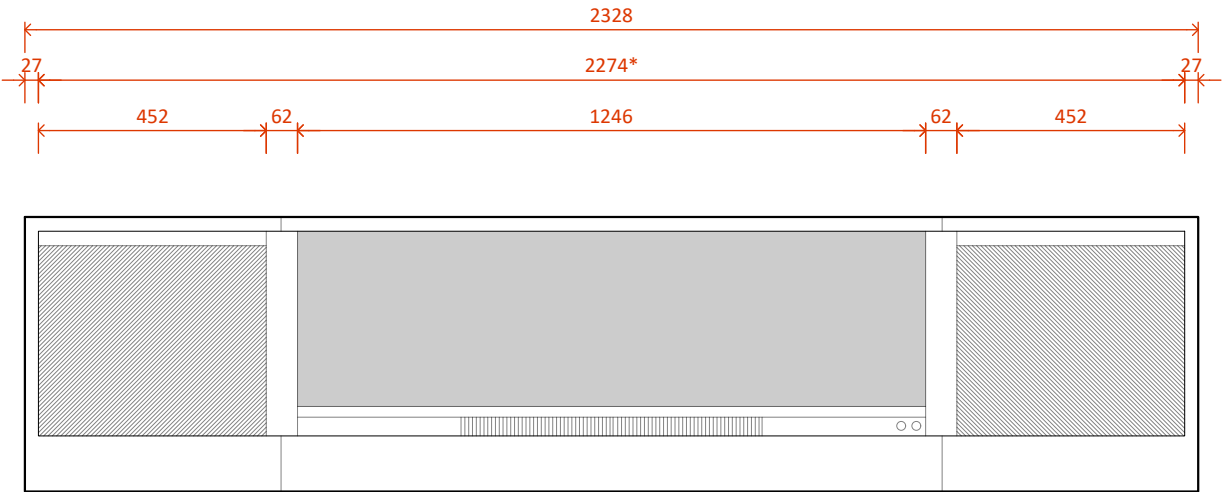

LE1250 MK2 with Double Niche - Front

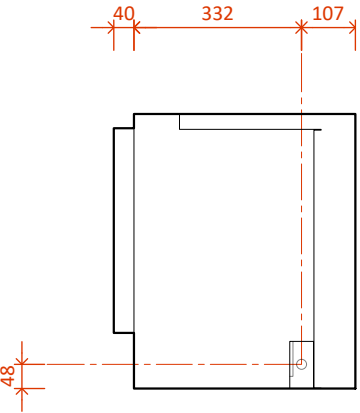


LE1250 MK2 with Double Niche - Side R


Dimensions provided may not consider all site-specific variations or installation needs. Verify dimensions on-site before manufacturing or construction.

*Defines finish trim outer dimensions.
Trim Depth: 40mm
Trim Thickness: 3mm

LE1250 MK2 with Single Niche Left - Product Dimensions

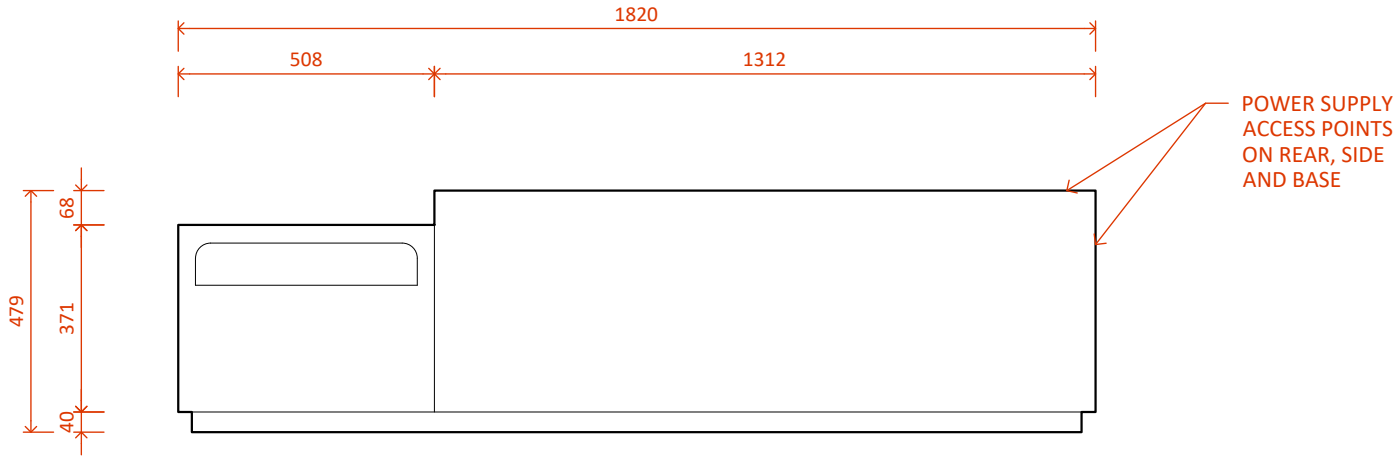

LE1250 MK2 with Single Niche Left - Plan

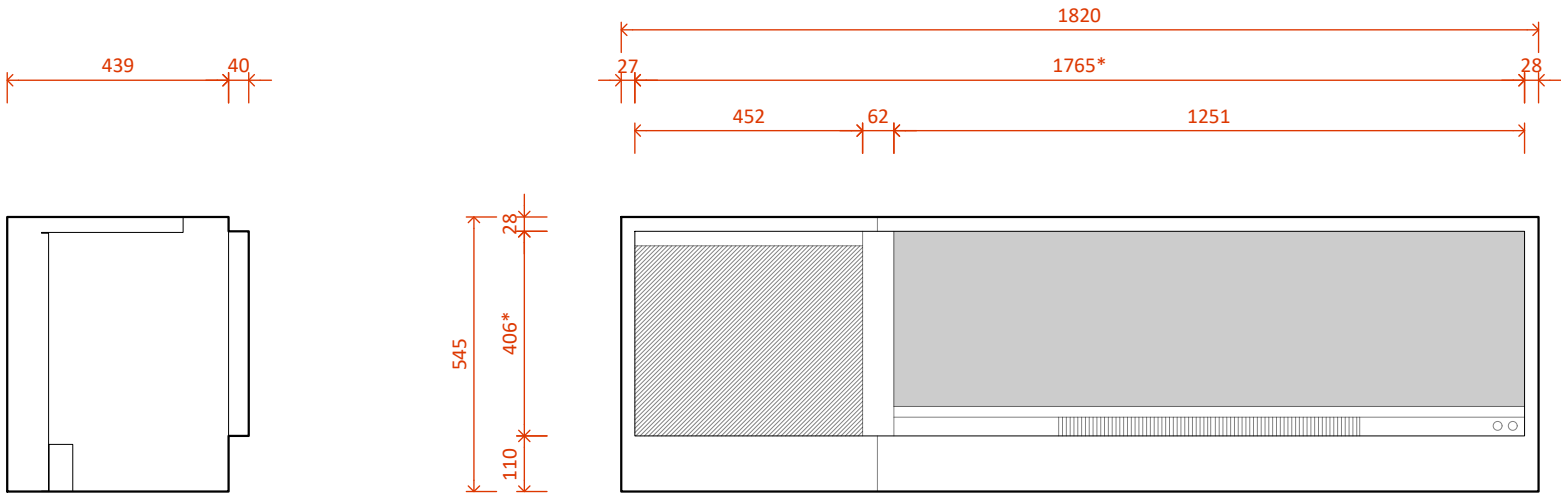


LE1250 MK2 with Single Niche Left - Side

LE1250 MK2 with Single Niche Left - Front


Dimensions provided may not consider all site-specific variations or installation needs. Verify dimensions on-site before manufacturing or construction.

*Defines finish trim outer dimensions.
Trim Depth: 40mm
Trim Thickness: 3mm


LE1250 MK2 with Single Niche Right - Product Dimensions

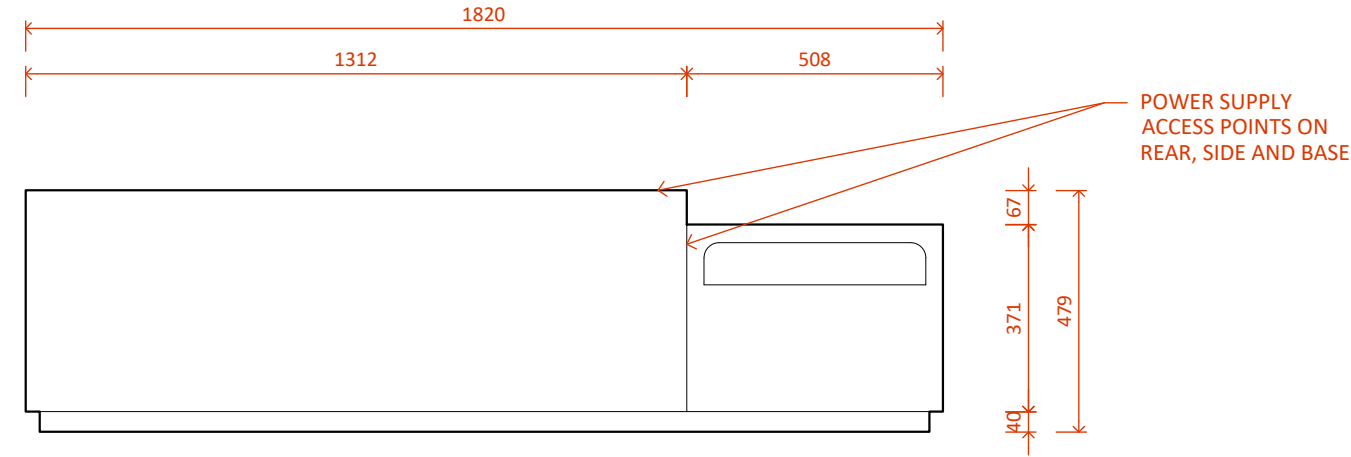

LE1250 MK2 with Single Niche Right - Plan

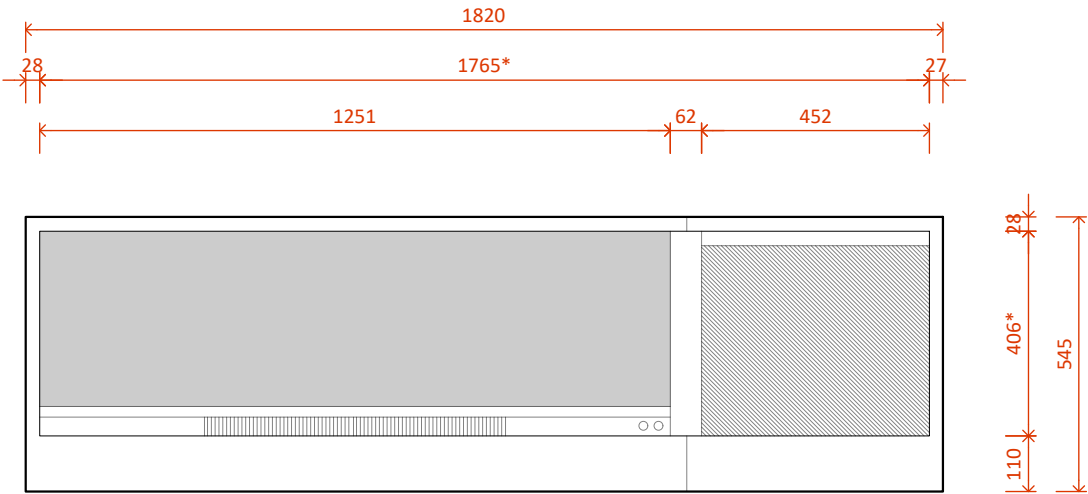

LE1250 MK2 with Single Niche Right - Front

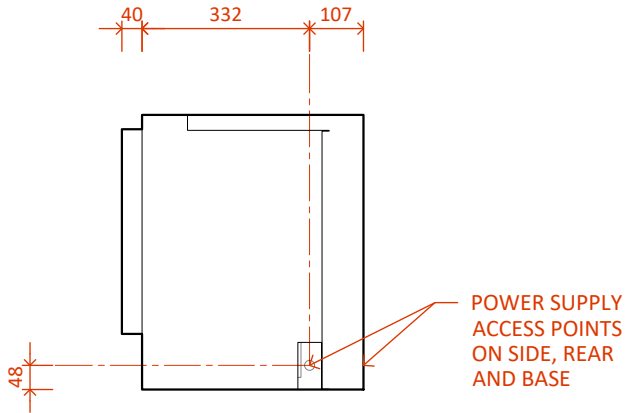

LE1250 MK2 with Single Niche Right - Side

Dimensions provided may not consider all site-specific variations or installation needs. Verify dimensions on-site before manufacturing or construction.

*Defines finish trim outer dimensions.
Trim Depth: 40mm
Trim Thickness: 3mm